


1  
S-103

# SOUTH ELEVATION

SCALE: 1/4" = 1'-0"

**NOTES:**

- "X" INDICATES CONNECTION MARK. SEE 1/S-203 FOR GUSSETS AND 2/S-208 FOR SHEAR TABS.

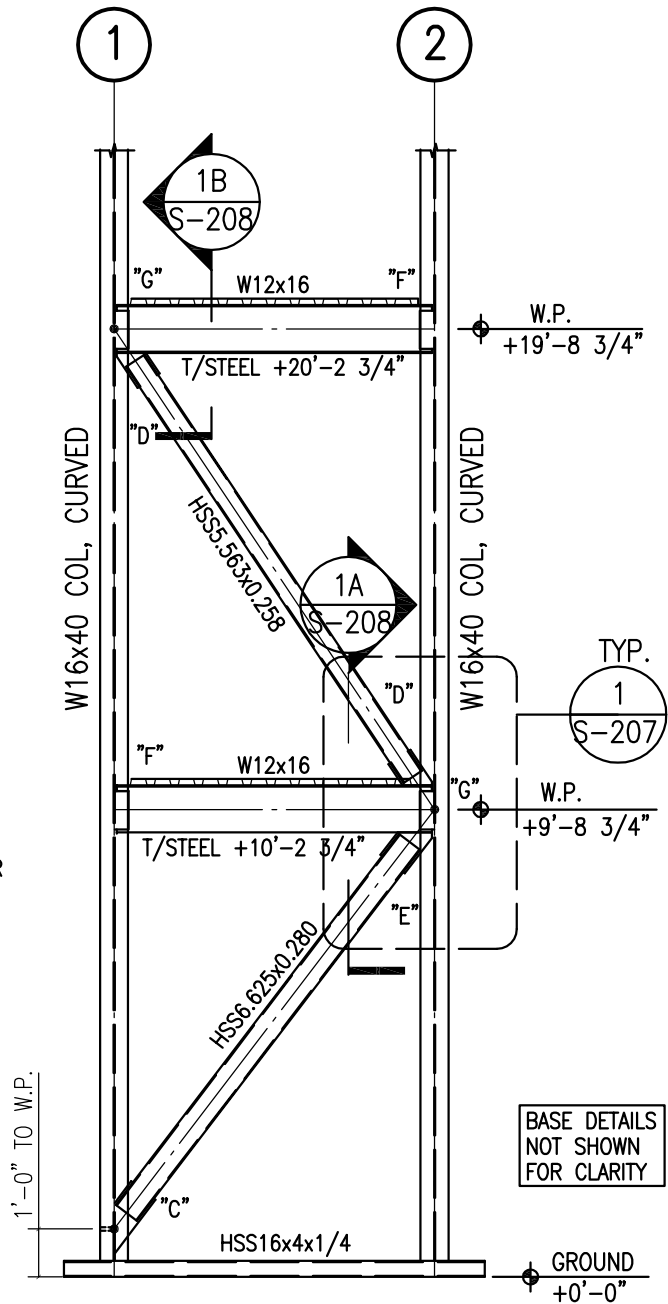

ENGLEKIRK STRUCTURAL ENGINEERING CENTER  
 UNIVERSITY OF CALIFORNIA SAN DIEGO  
 NEES GUIDE TOWERS


DATE: 10/05/2009  
 ENGINEER: MATTHEW SMITH  
 APPROVER: CHIA-MING UANG  
 APPROVER: LARRY BERMAN  
 FOR CONSTRUCTION USE

SHEET:

S-103

PRODUCED BY AN AUTODESK EDUCATIONAL PRODUCT

PRODUCED BY AN AUTODESK EDUCATIONAL PRODUCT

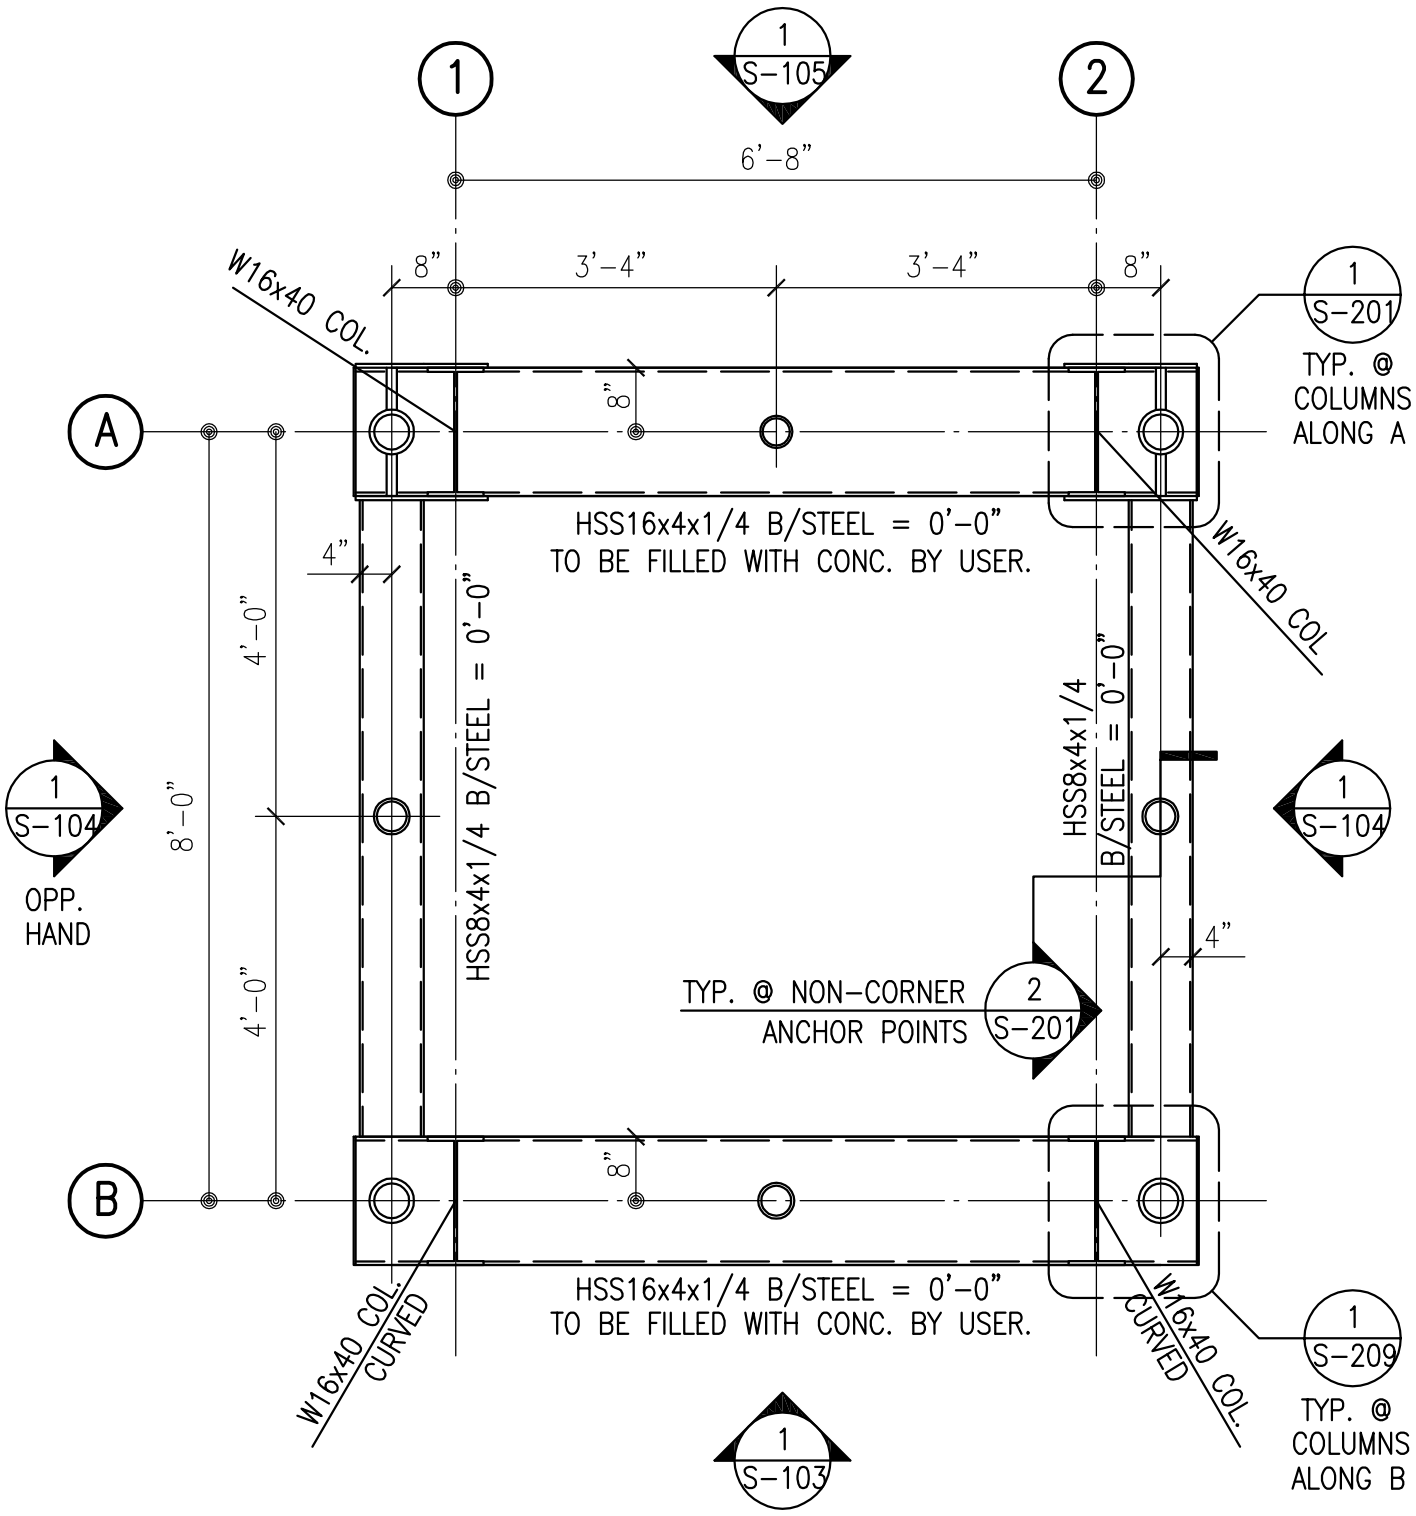


1  
S-100

# FRAMING PLAN AT BASE

SCALE: 1/2" = 1'-0"

PLAN NORTH

 


ENGLEKIRK STRUCTURAL ENGINEERING CENTER  
 UNIVERSITY OF CALIFORNIA SAN DIEGO  
 NEES GUIDE TOWERS

DATE:	10/05/2009
ENGINEER:	MATTHEW SMITH
APPROVER:	CHIA-MING UANG
APPROVER:	LARRY BERMAN
FOR CONSTRUCTION USE	

SHEET:  
**S-100**

PRODUCED BY AN AUTODESK EDUCATIONAL PRODUCT

PRODUCED BY AN AUTODESK EDUCATIONAL PRODUCT

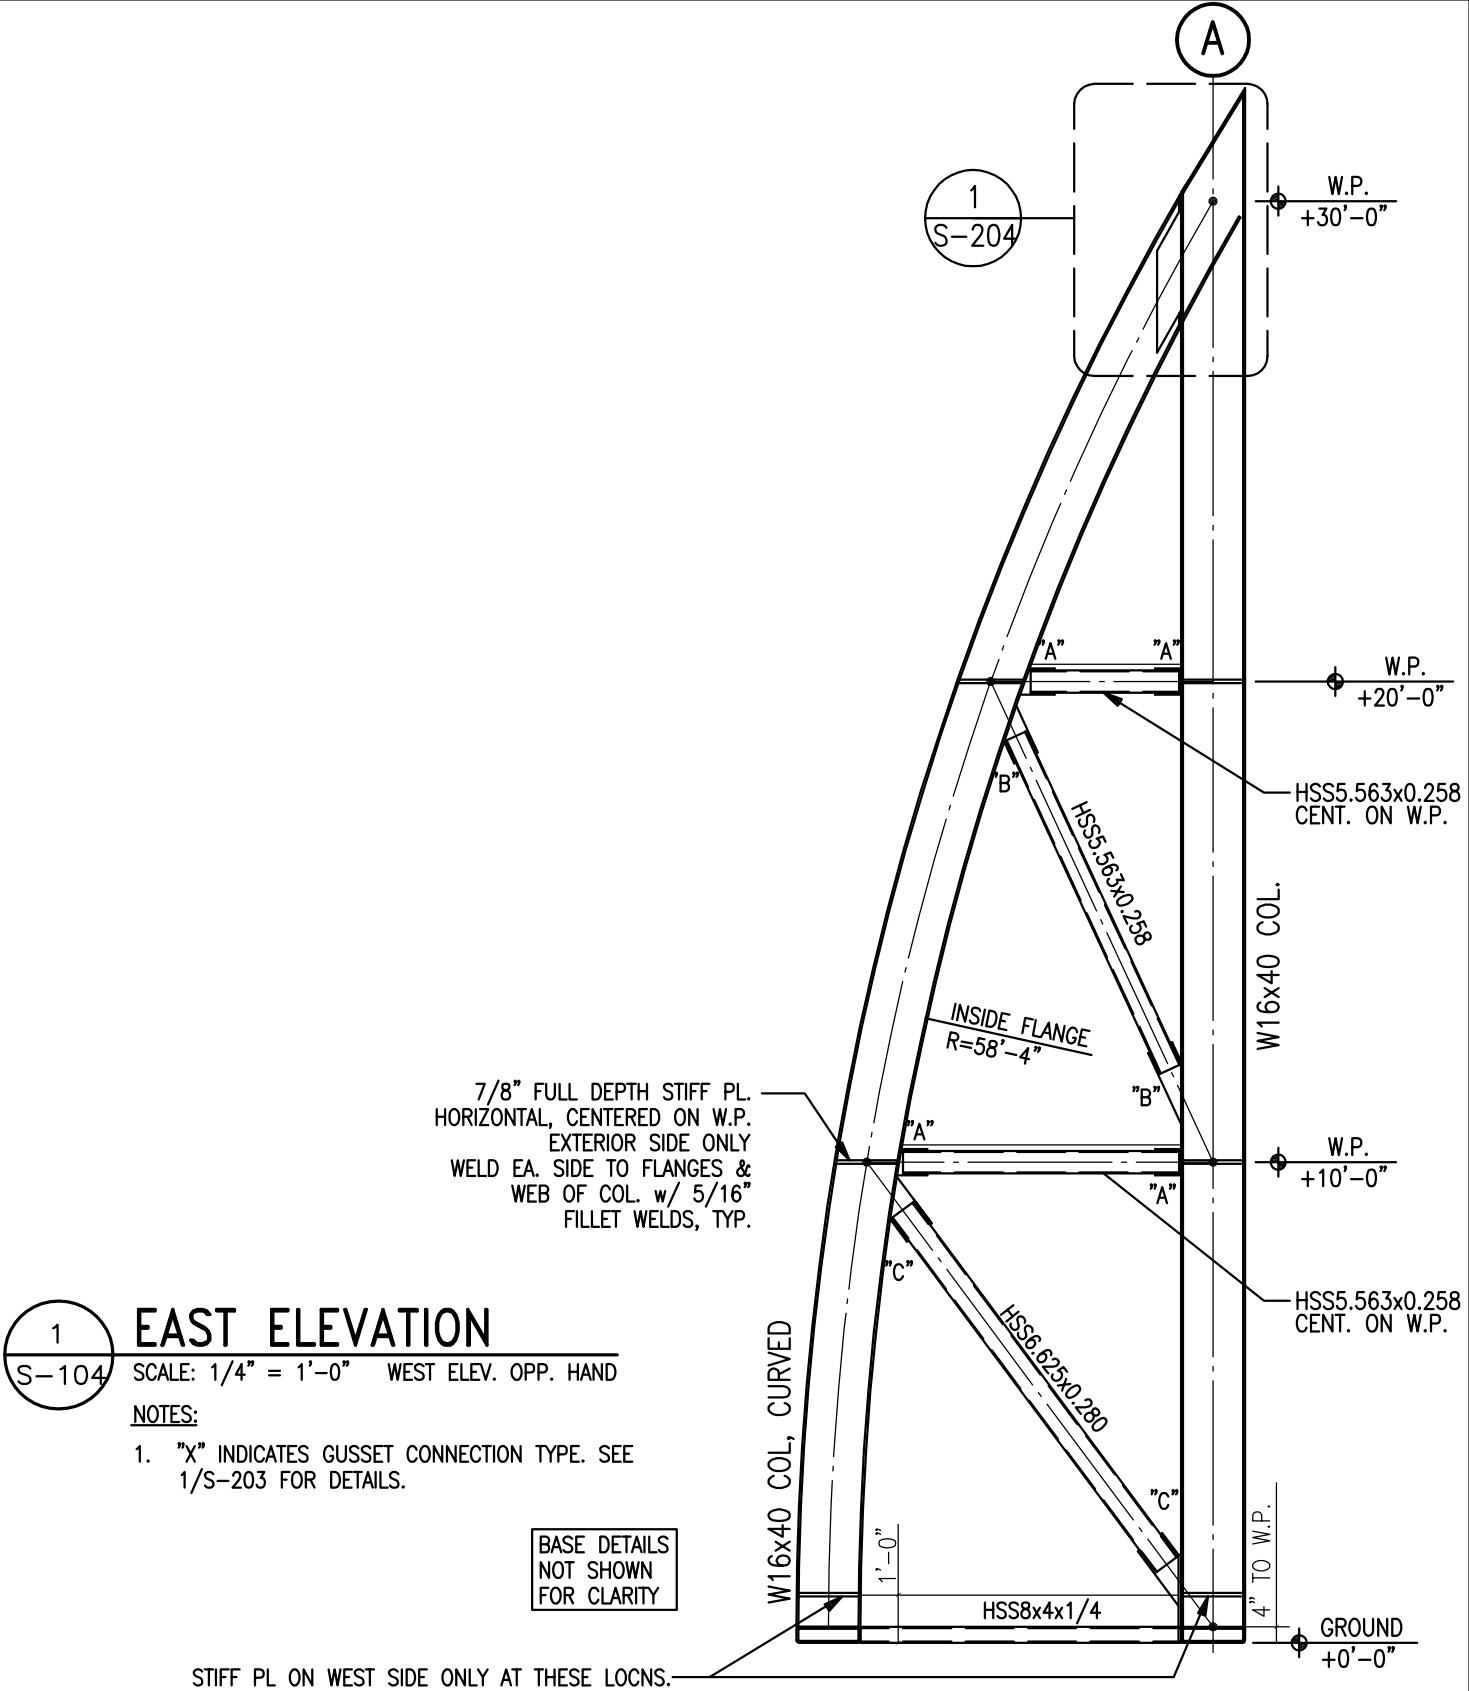

**1 EAST ELEVATION**  
 S-104 SCALE: 1/4" = 1'-0" WEST ELEV. OPP. HAND

- NOTES:**
- "X" INDICATES GUSSET CONNECTION TYPE. SEE 1/S-203 FOR DETAILS.

BASE DETAILS NOT SHOWN FOR CLARITY

STIFF PL ON WEST SIDE ONLY AT THESE LOCNS.

ENGLEKIRK STRUCTURAL ENGINEERING CENTER  
 UNIVERSITY OF CALIFORNIA SAN DIEGO  
 NEES GUIDE TOWERS

DATE: 10/05/2009  
 ENGINEER: MATTHEW SMITH  
 APPROVER: CHIA-MING UANG  
 APPROVER: LARRY BERMAN  
 FOR CONSTRUCTION USE

SHEET:  
**S-104**

**1**  
S-105


## NORTH ELEVATION

SCALE: 1/4" = 1'-0"

**NOTES:**

- "X" INDICATES CONNECTION MARK. SEE 1/S-203 FOR GUSSETS AND 2/S-208 FOR SHEAR TABS.

BASE DETAILS  
NOT SHOWN  
FOR CLARITY

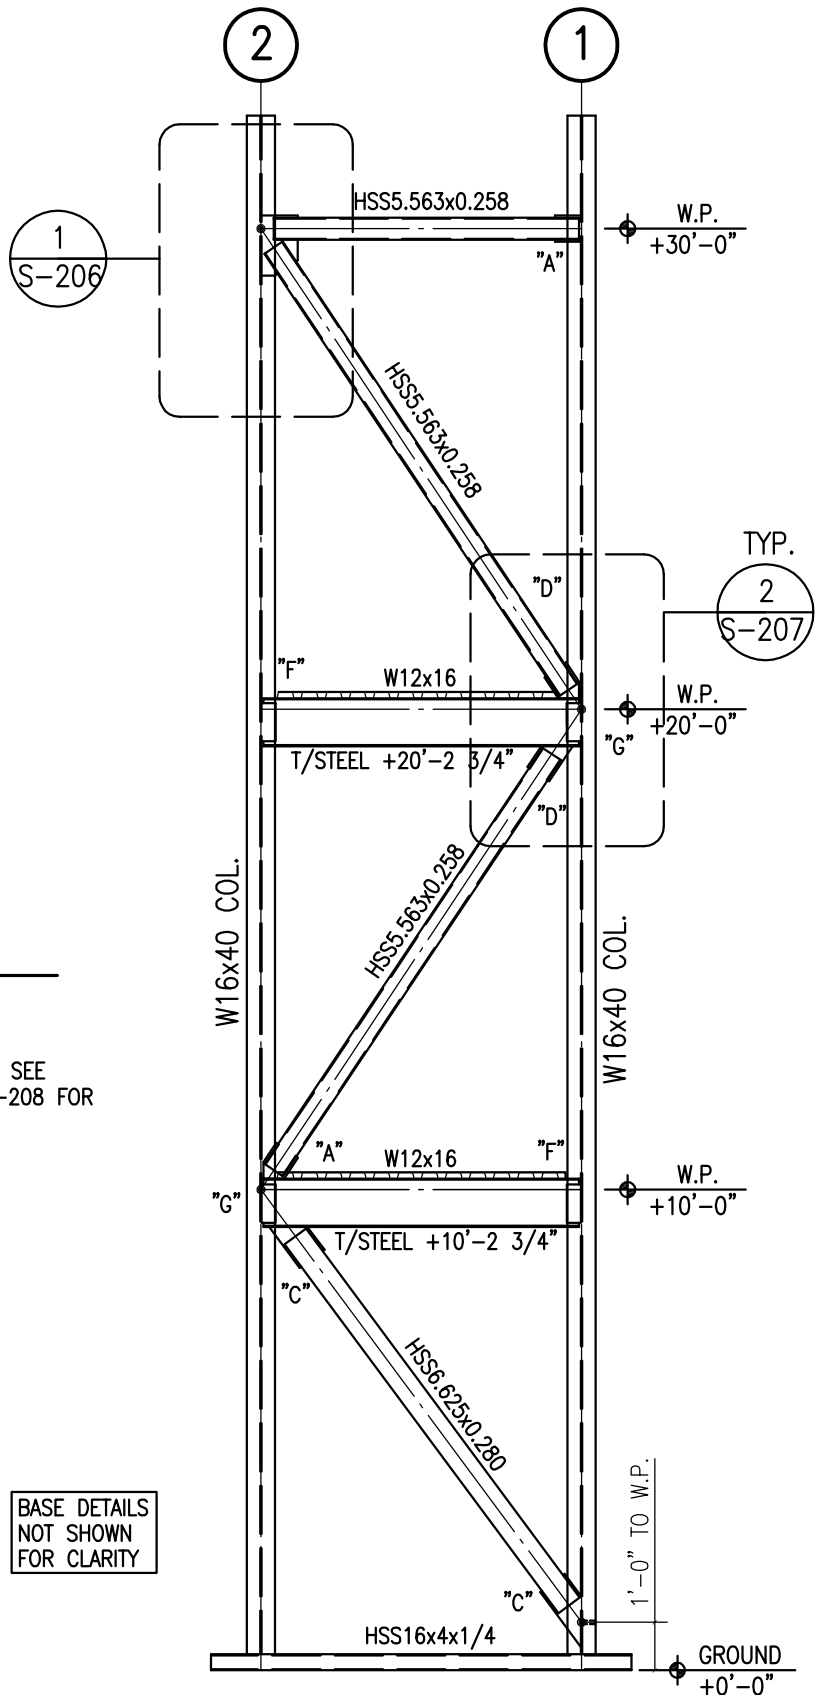

ENGLKIRK STRUCTURAL ENGINEERING CENTER  
UNIVERSITY OF CALIFORNIA SAN DIEGO  
NEES GUIDE TOWERS

DATE: 10/05/2009  
ENGINEER: MATTHEW SMITH  
APPROVER: CHIA-MING UANG  
APPROVER: LARRY BERMAN  
FOR CONSTRUCTION USE

SHEET:

**S-105**