
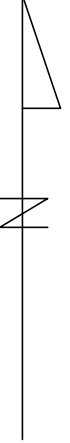



1 PLAN VIEW OF ISOLATED SLAB

$\frac{3}{8}$ " = 1'-0"

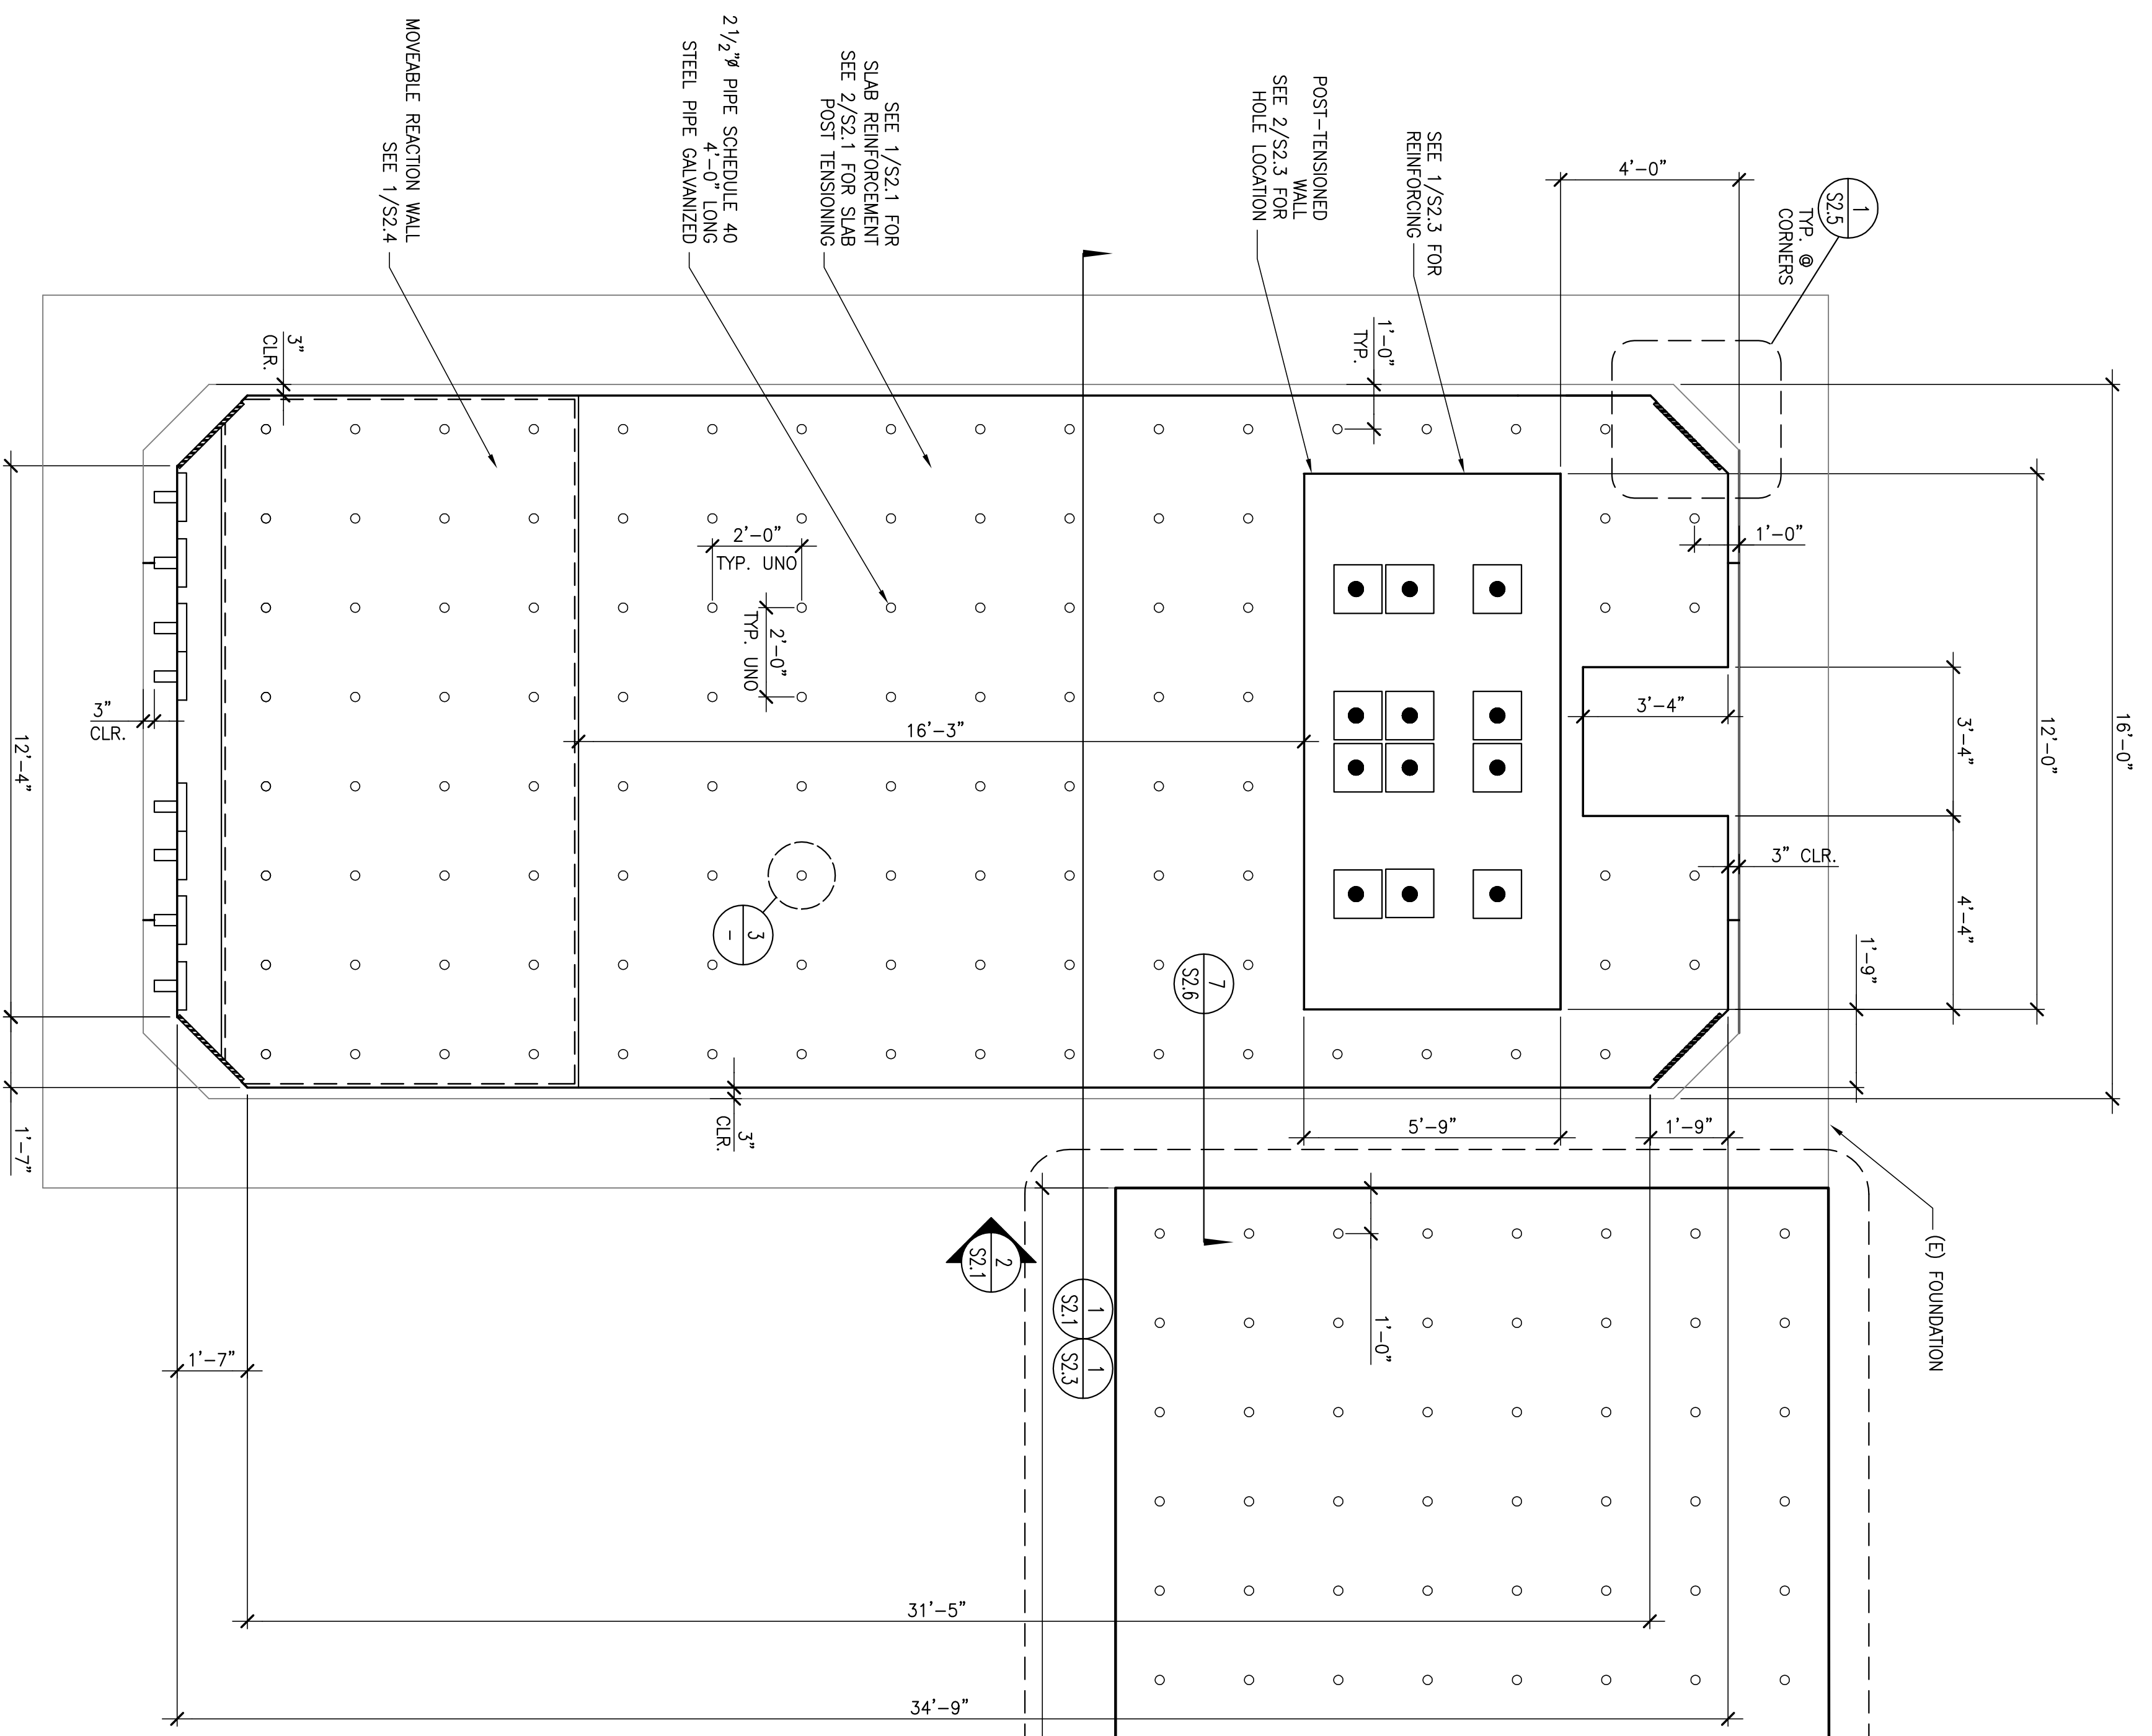


3 TIEDOWN ASSEMBLY SECTION @ ISOLATED SLAB

$1\frac{1}{2}$ " = 1'-0"

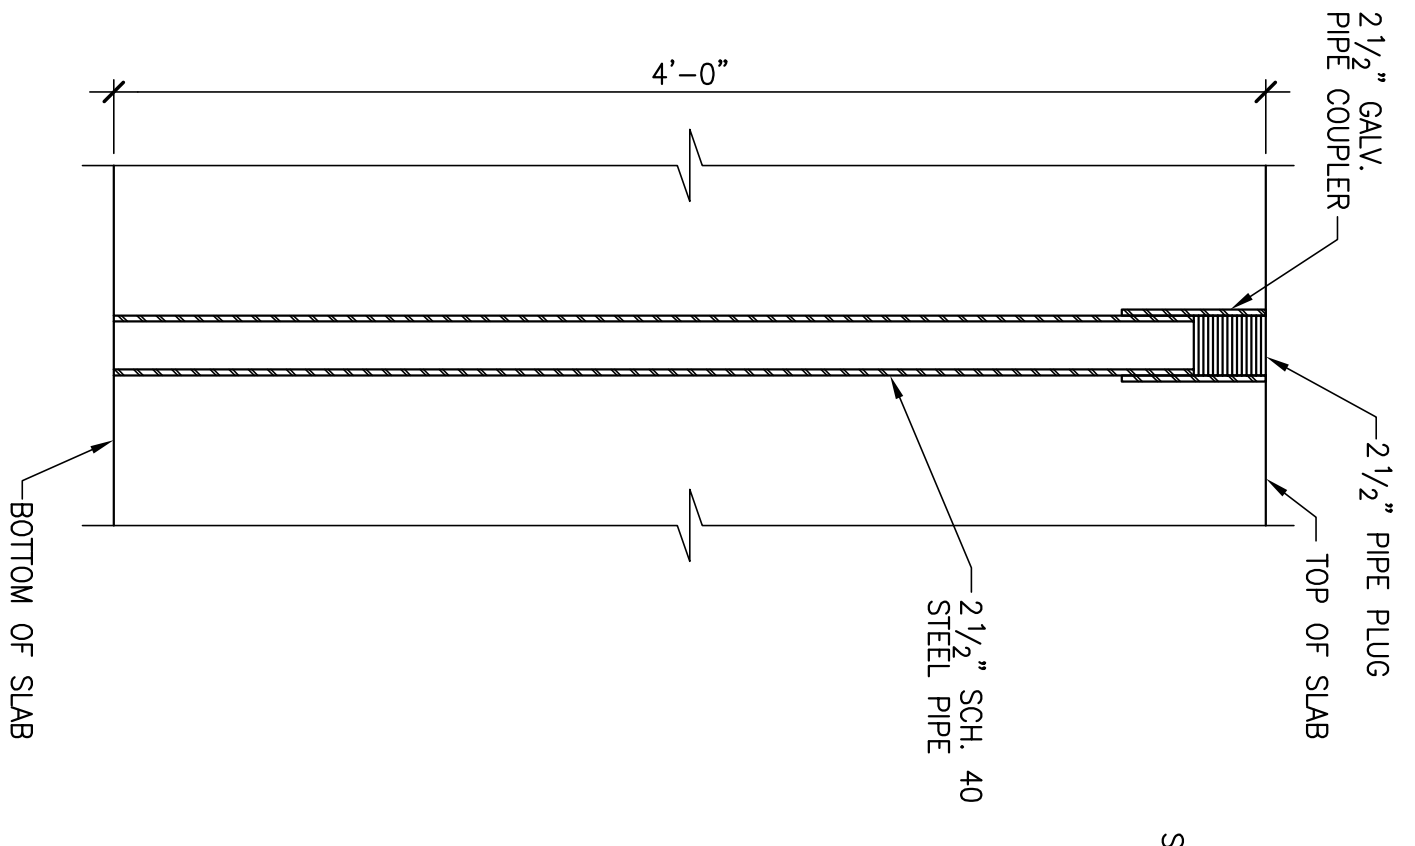

2 REFLECTED CEILING PLAN OF ISOLATED SLAB
(FOUNDATION OMITTED FOR CLARITY)

$\frac{3}{8}$ " = 1'-0"

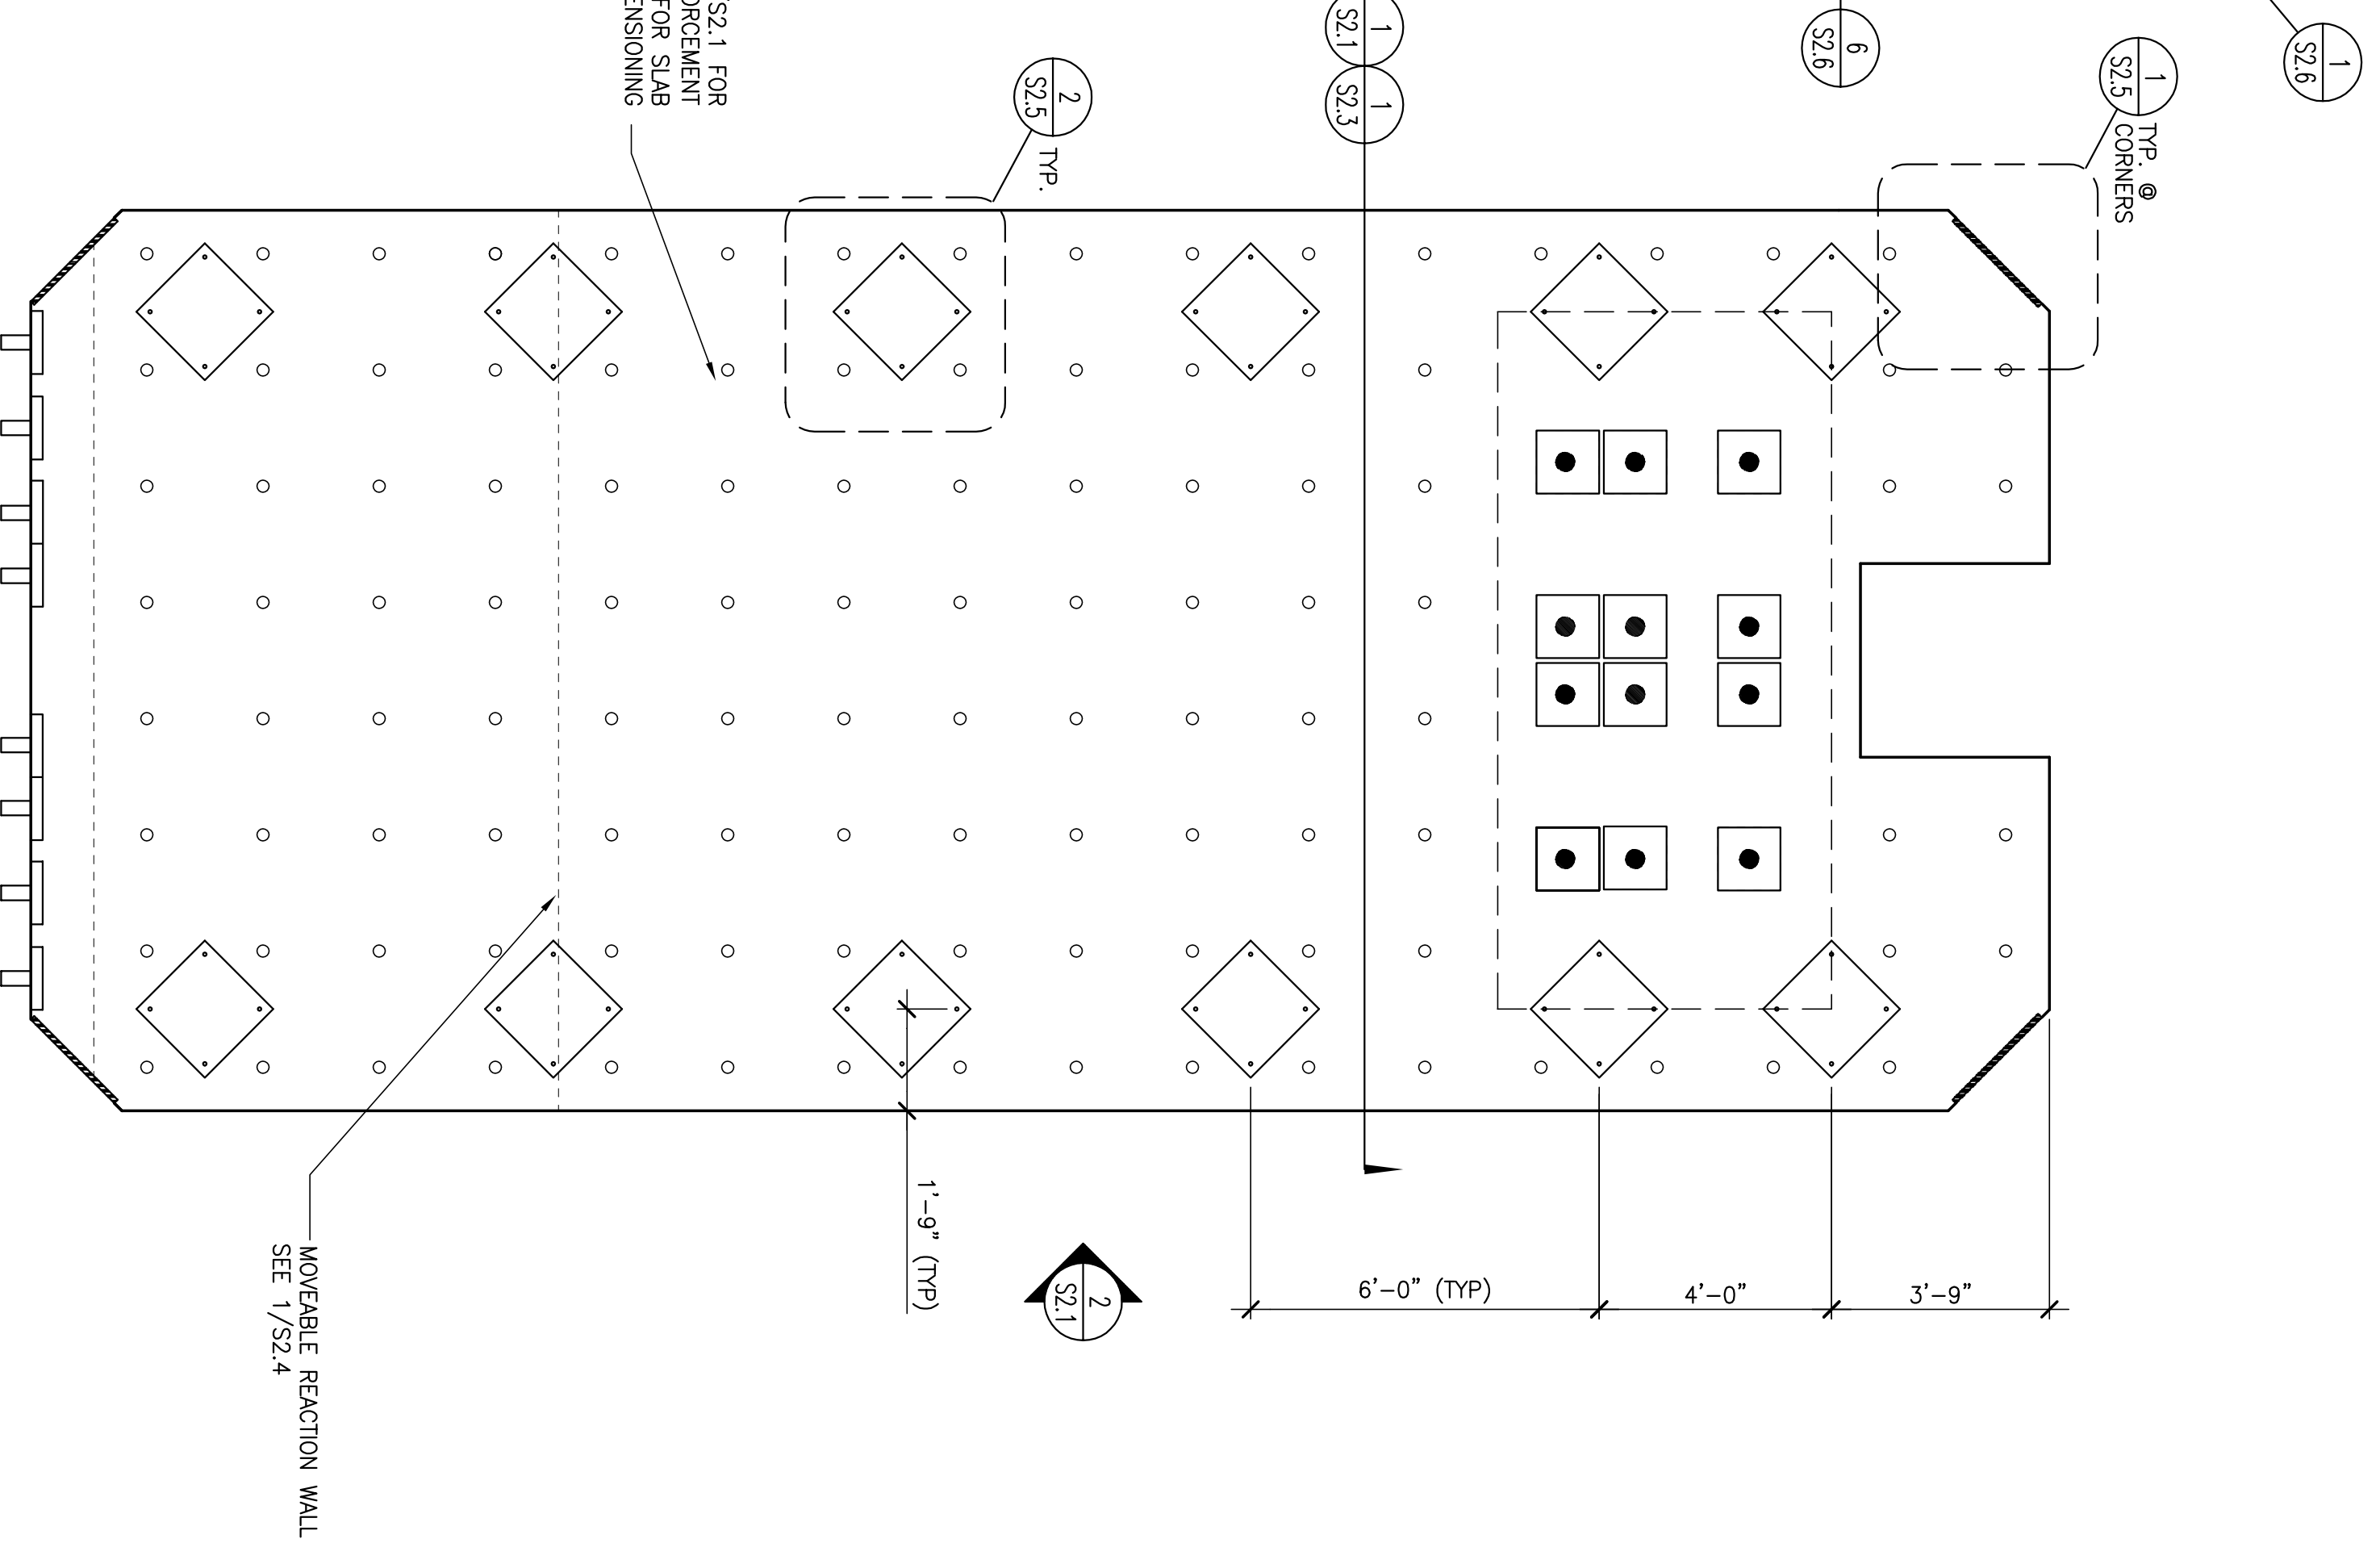

UCSD
UNIVERSITY OF CALIFORNIA, SAN DIEGO
OFFICE OF FACILITIES DESIGN AND CONSTRUCTION
LA JOLLA - CALIFORNIA 92093-0916 - (619) 534-2177

PROJECT NO. 104017 DATE: APRIL 12, 2004

NO.	DATE	REVISIONS

**POWELL LAB/CAMP ELLIOTT
FIELD STATION**
ISOLATED BLAST SLAB