


1 WALL AND SLAB REINFORCEMENT  
1/2"=1'-0"

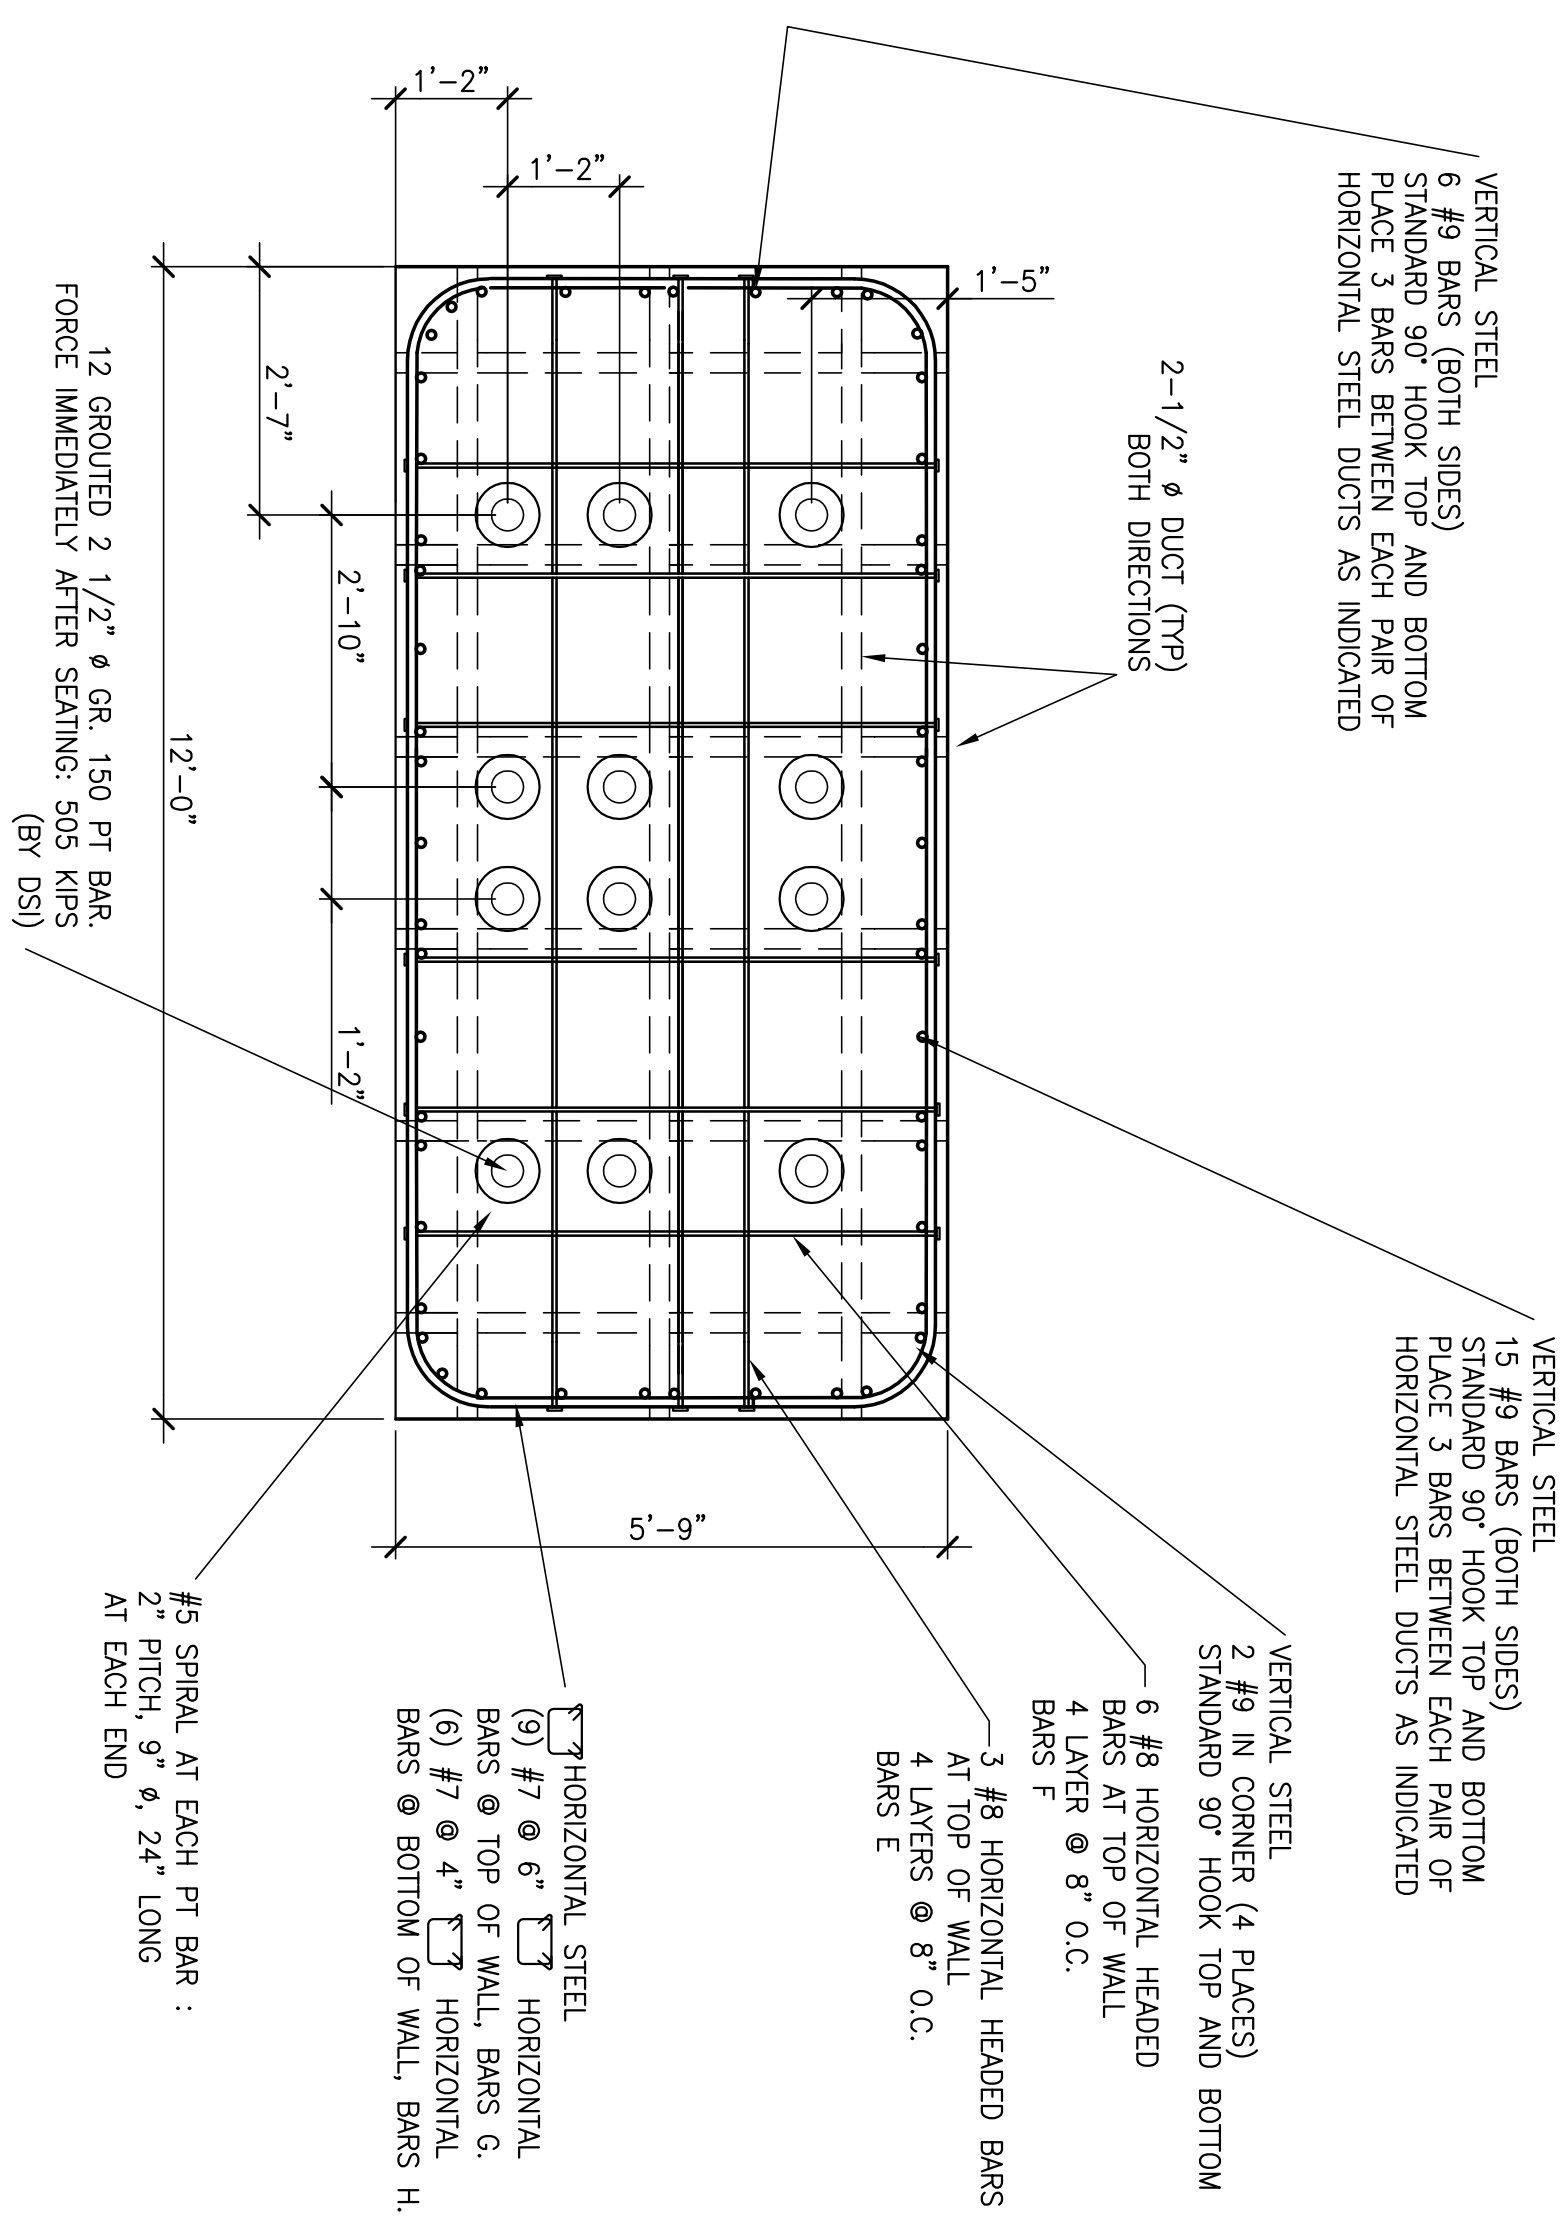

2 WALL CROSS SECTION  
1/2"=1'-0"

LEGEND:  
INDICATES HEADED BAR

NO.	DATE	REVISIONS

**POWELL LAB/CAMP ELLIOTT  
FIELD STATION**  
 ISOLATED BLAST SLAB

**UCSD**  
 UNIVERSITY OF CALIFORNIA, SAN DIEGO  
 OFFICE OF FACILITIES DESIGN AND CONSTRUCTION  
 LA JOLLA - CALIFORNIA 92093-0916 - (619) 534-2177  
 PROJECT NO. 104017      DATE: APRIL 12, 2004