



1 POST TENSION REACTION WALL  
1/2"=1'-0"

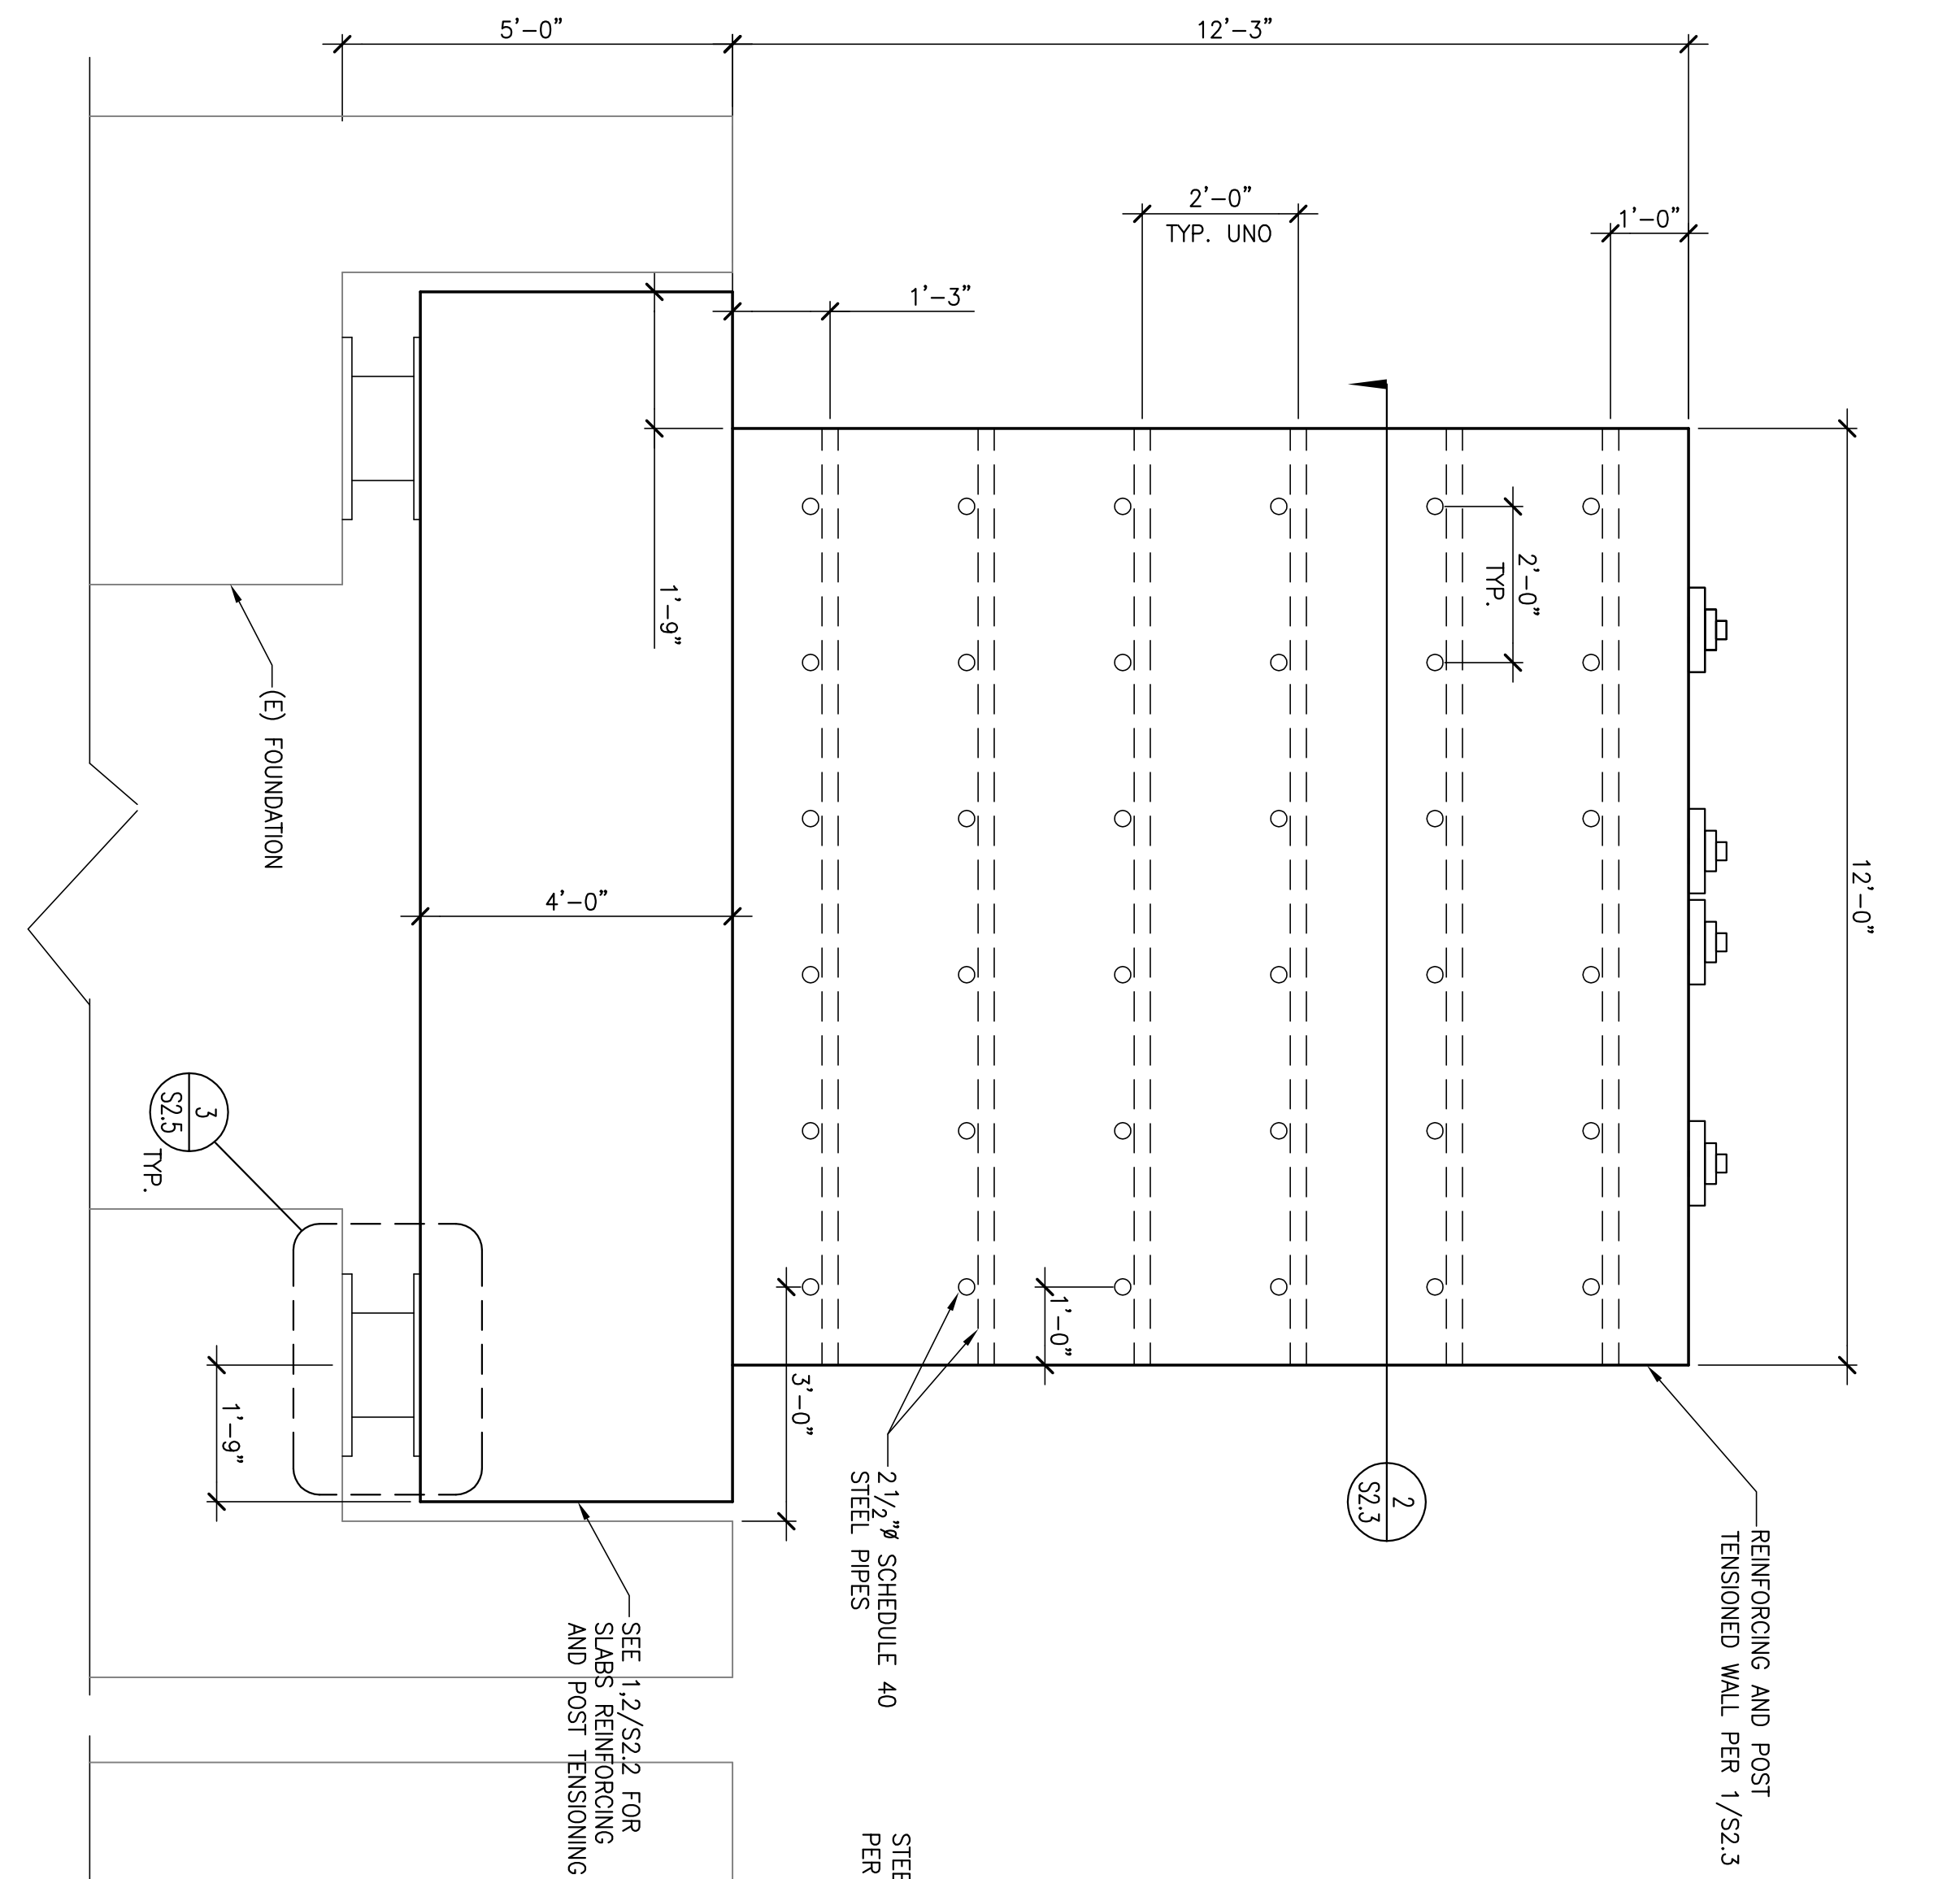

2 REACTION WALL  
1/2"=1'-0"

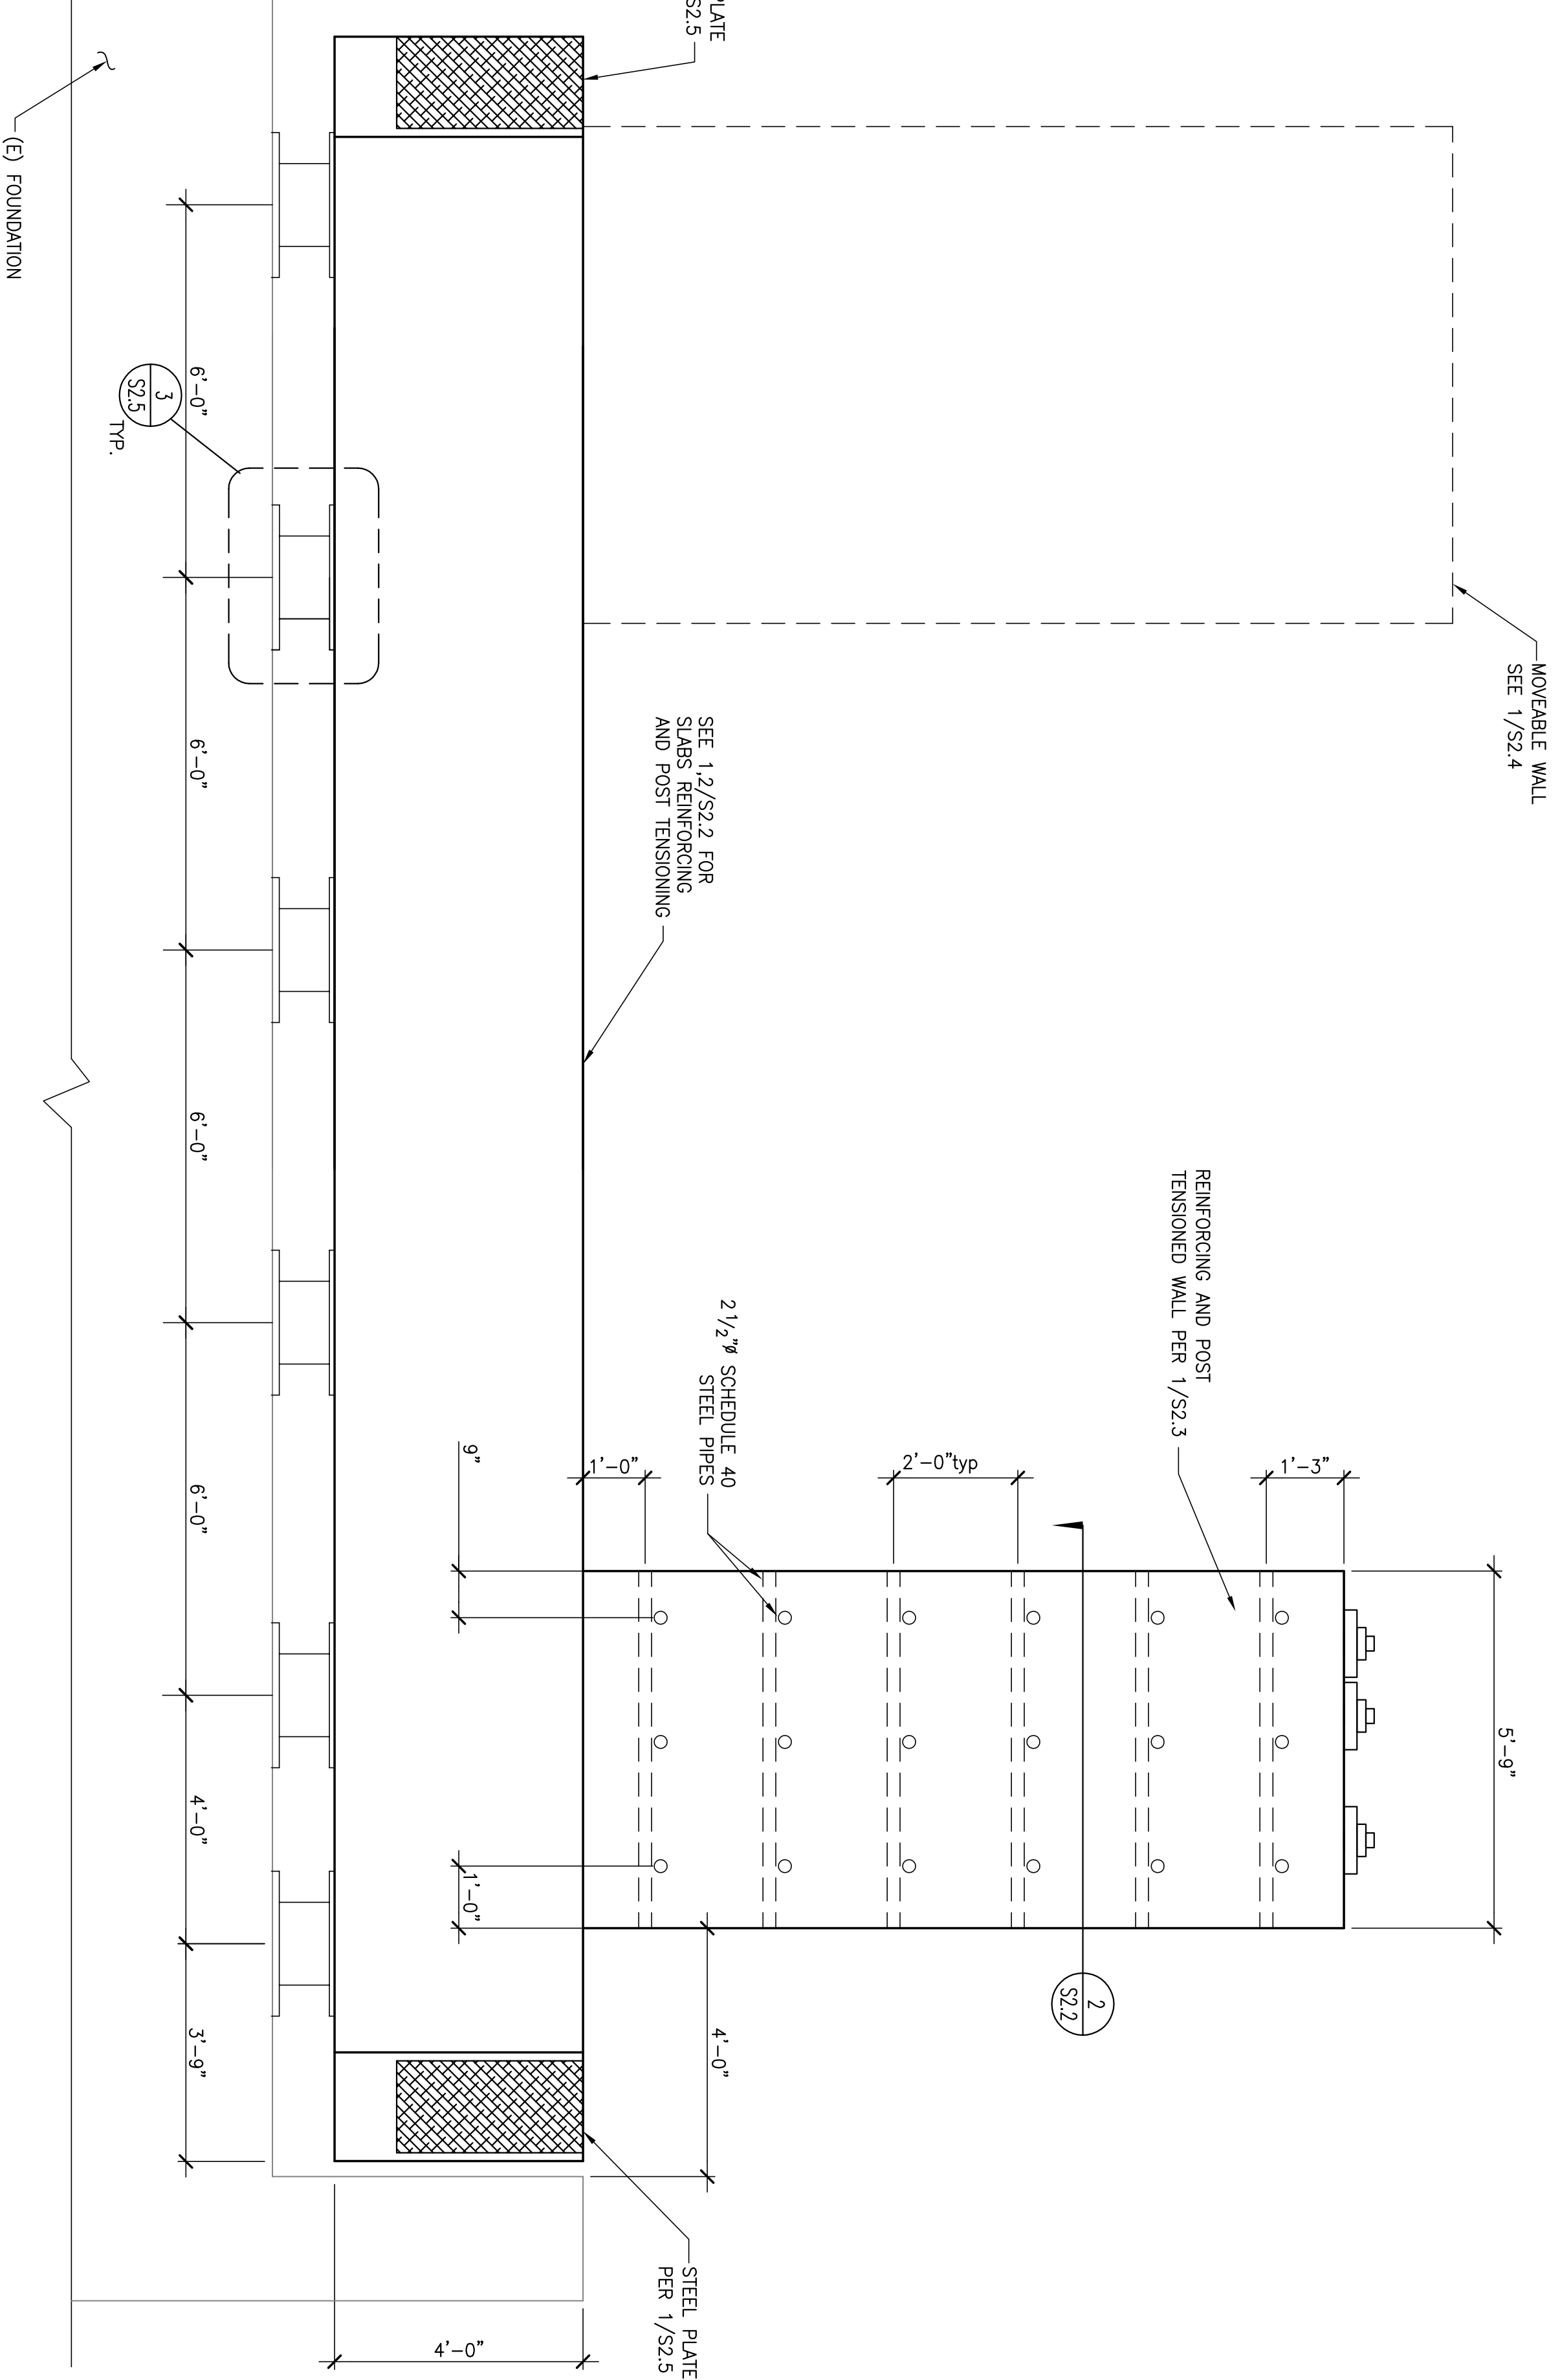

NO.	DATE	REVISIONS